



10 CIRCULATION DESK DETAIL

SCALE: 1 1/2" = 1'-0"

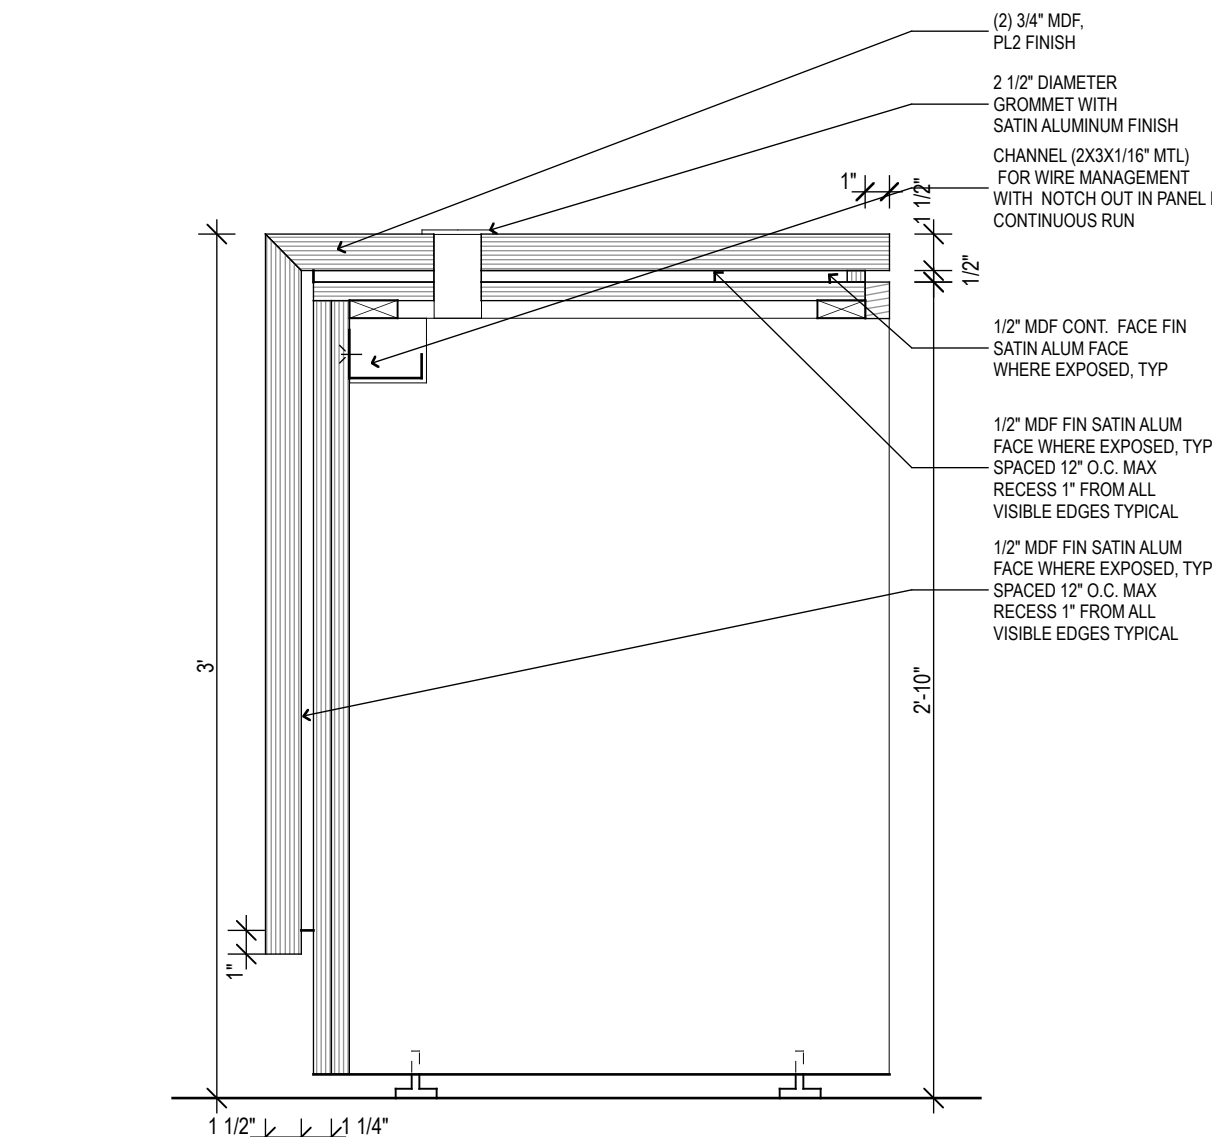


9 CIRCULATION DESK DETAIL

SCALE: 1 1/2" = 1'-0"

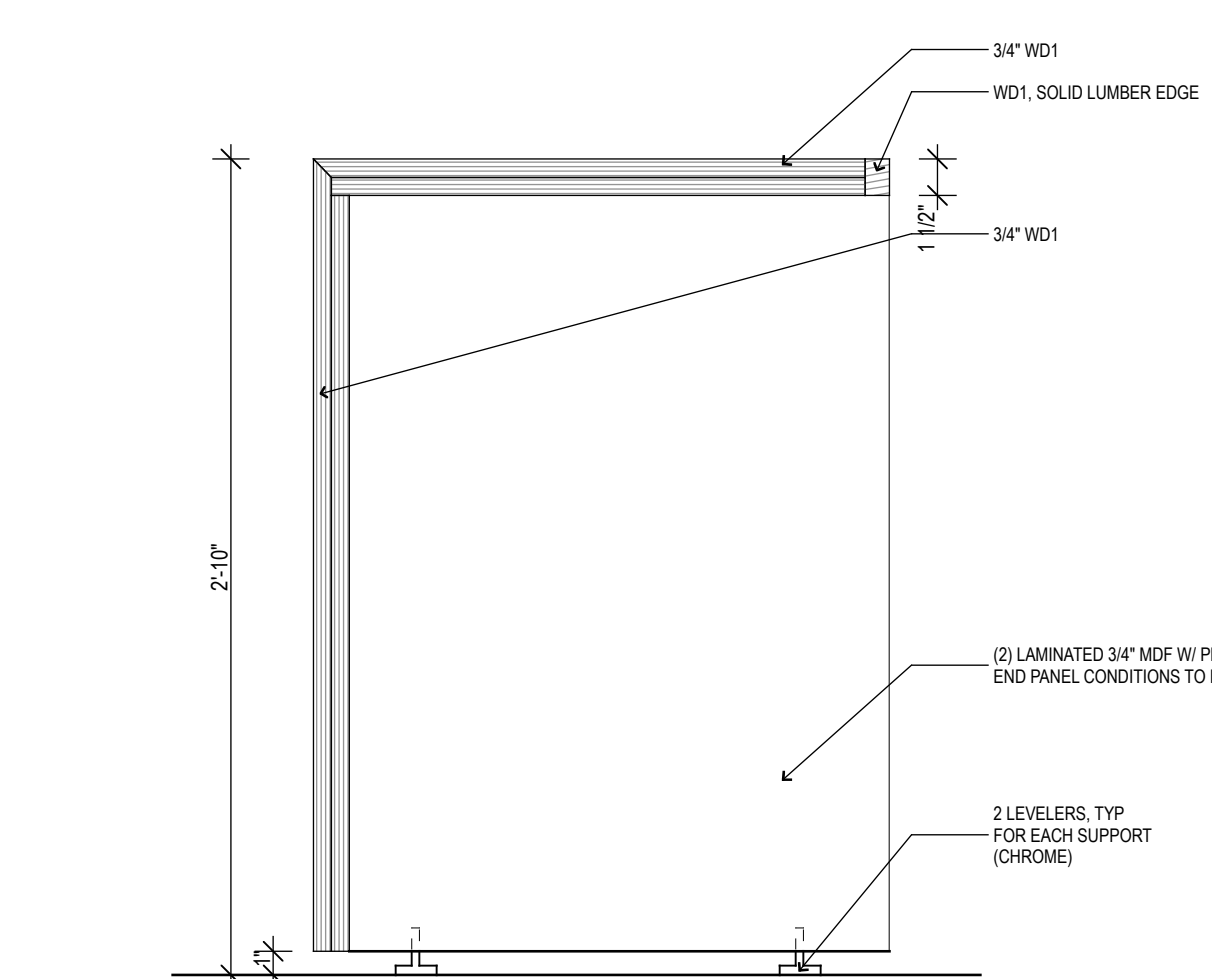


8 CIRCULATION DESK DETAIL

SCALE: 1 1/2" = 1'-0"

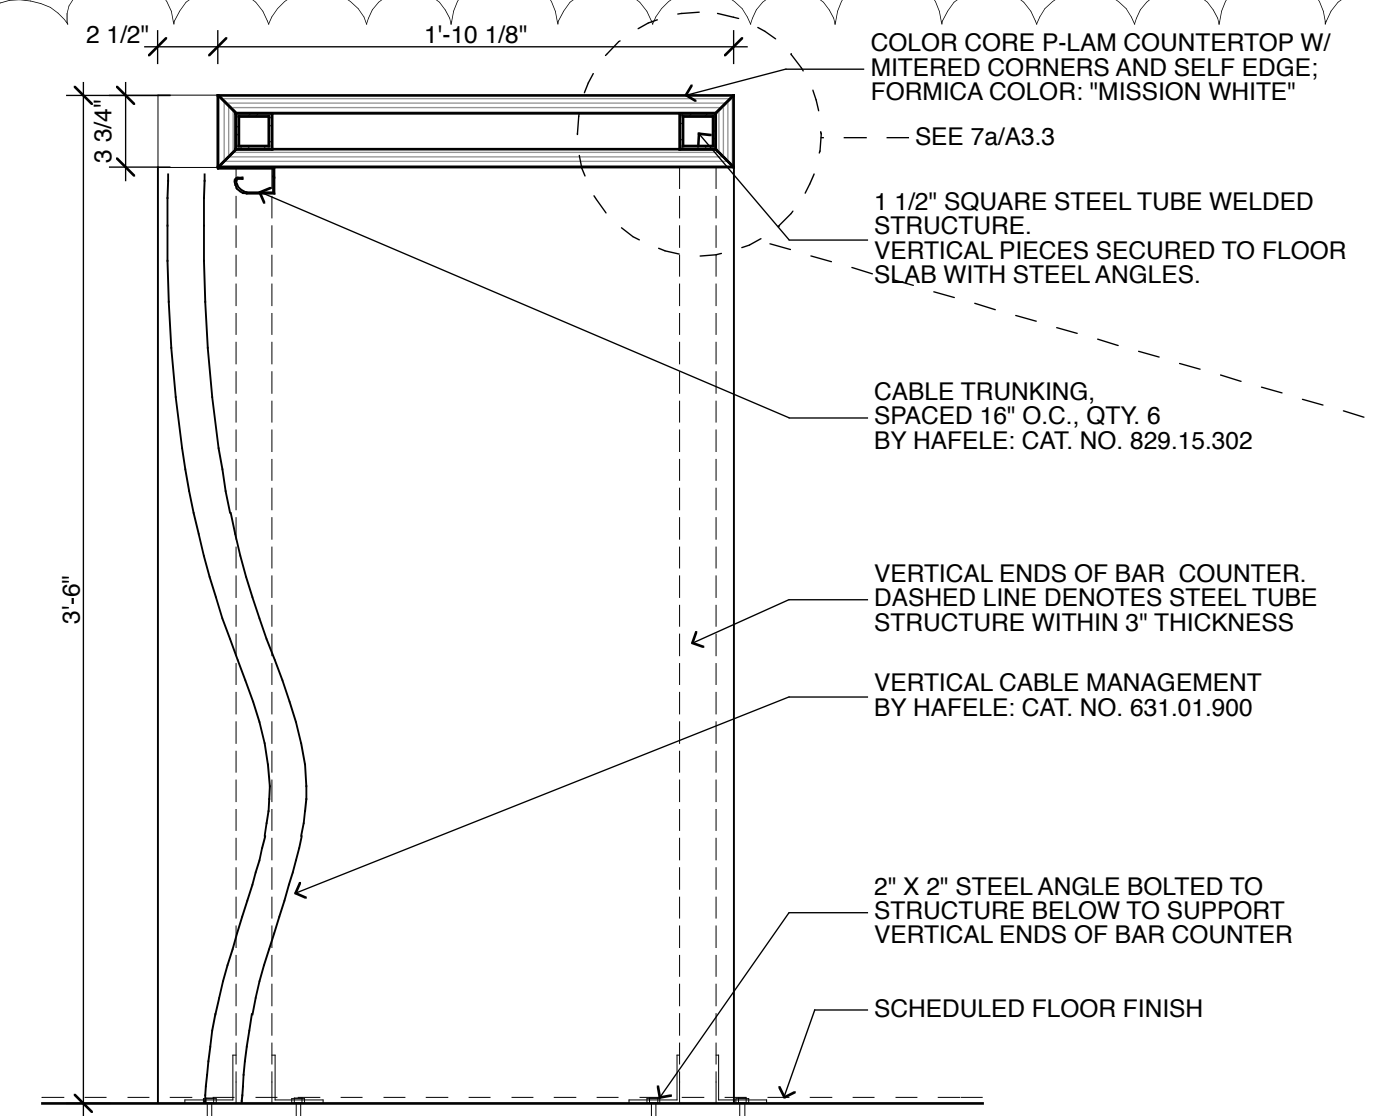


7 BAR COUNTER

SCALE: 1 1/2" = 1'-0"

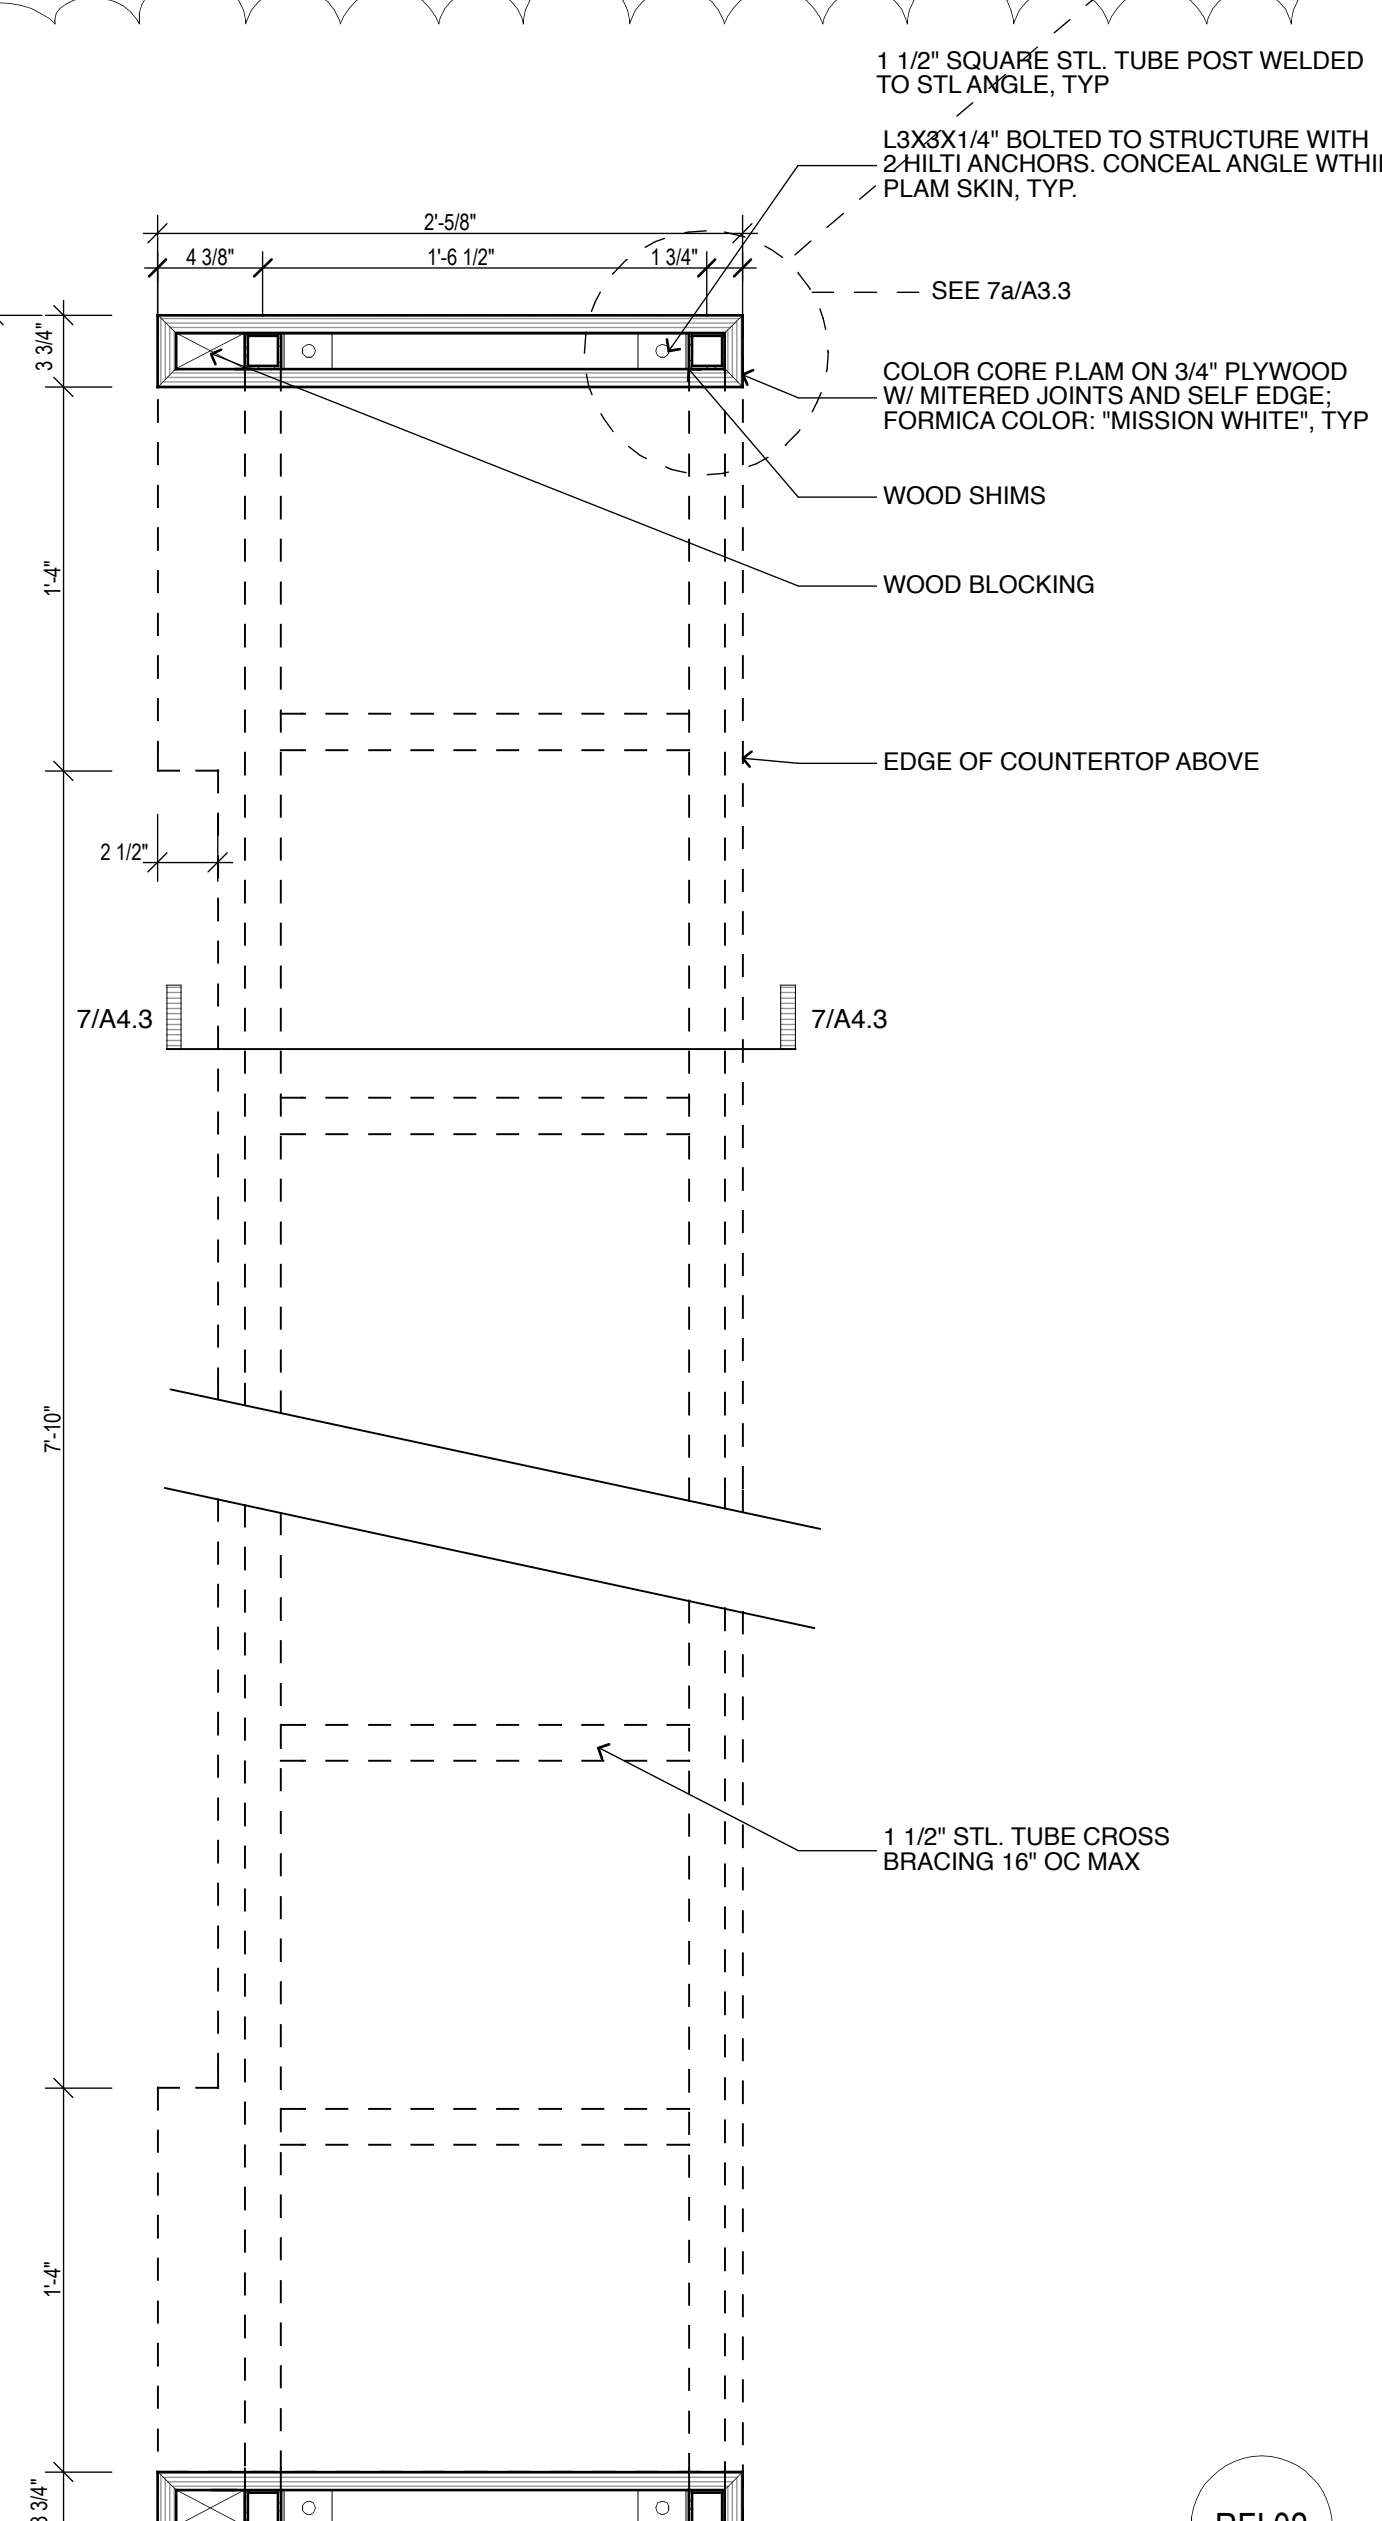


6 BAR COUNTER: PLAN

SCALE: 1 1/2" = 1'-0"

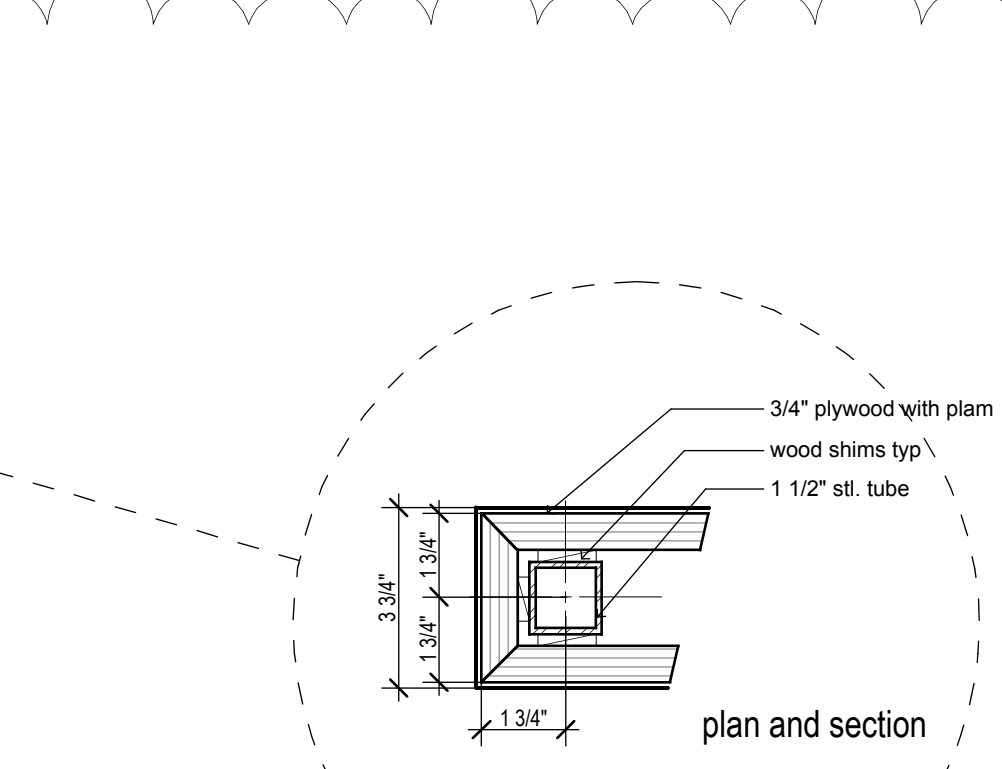


7a BAR COUNTER

SCALE: 3" = 1'-0"

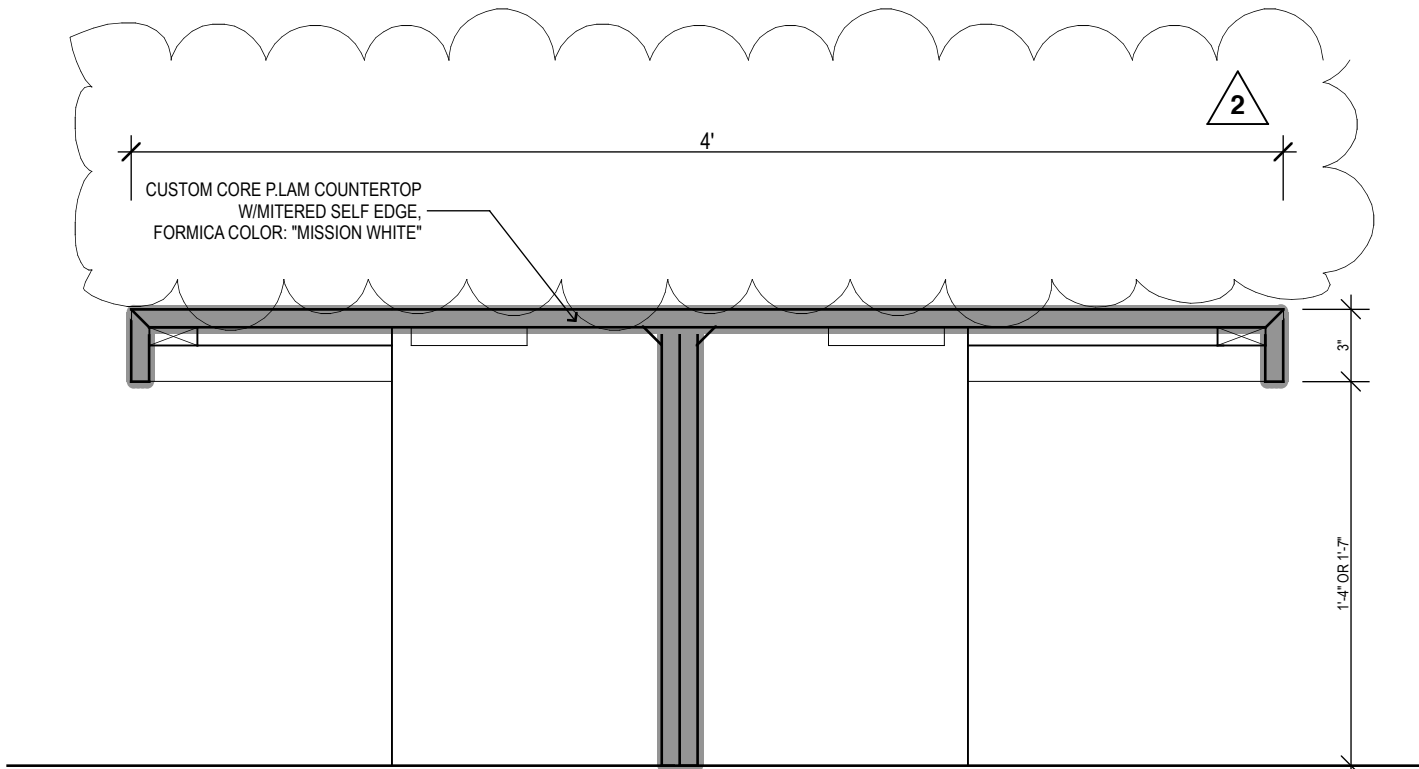


5 CHILDREN'S COMPUTER TABLE

SCALE: 1 1/2" = 1'-0"

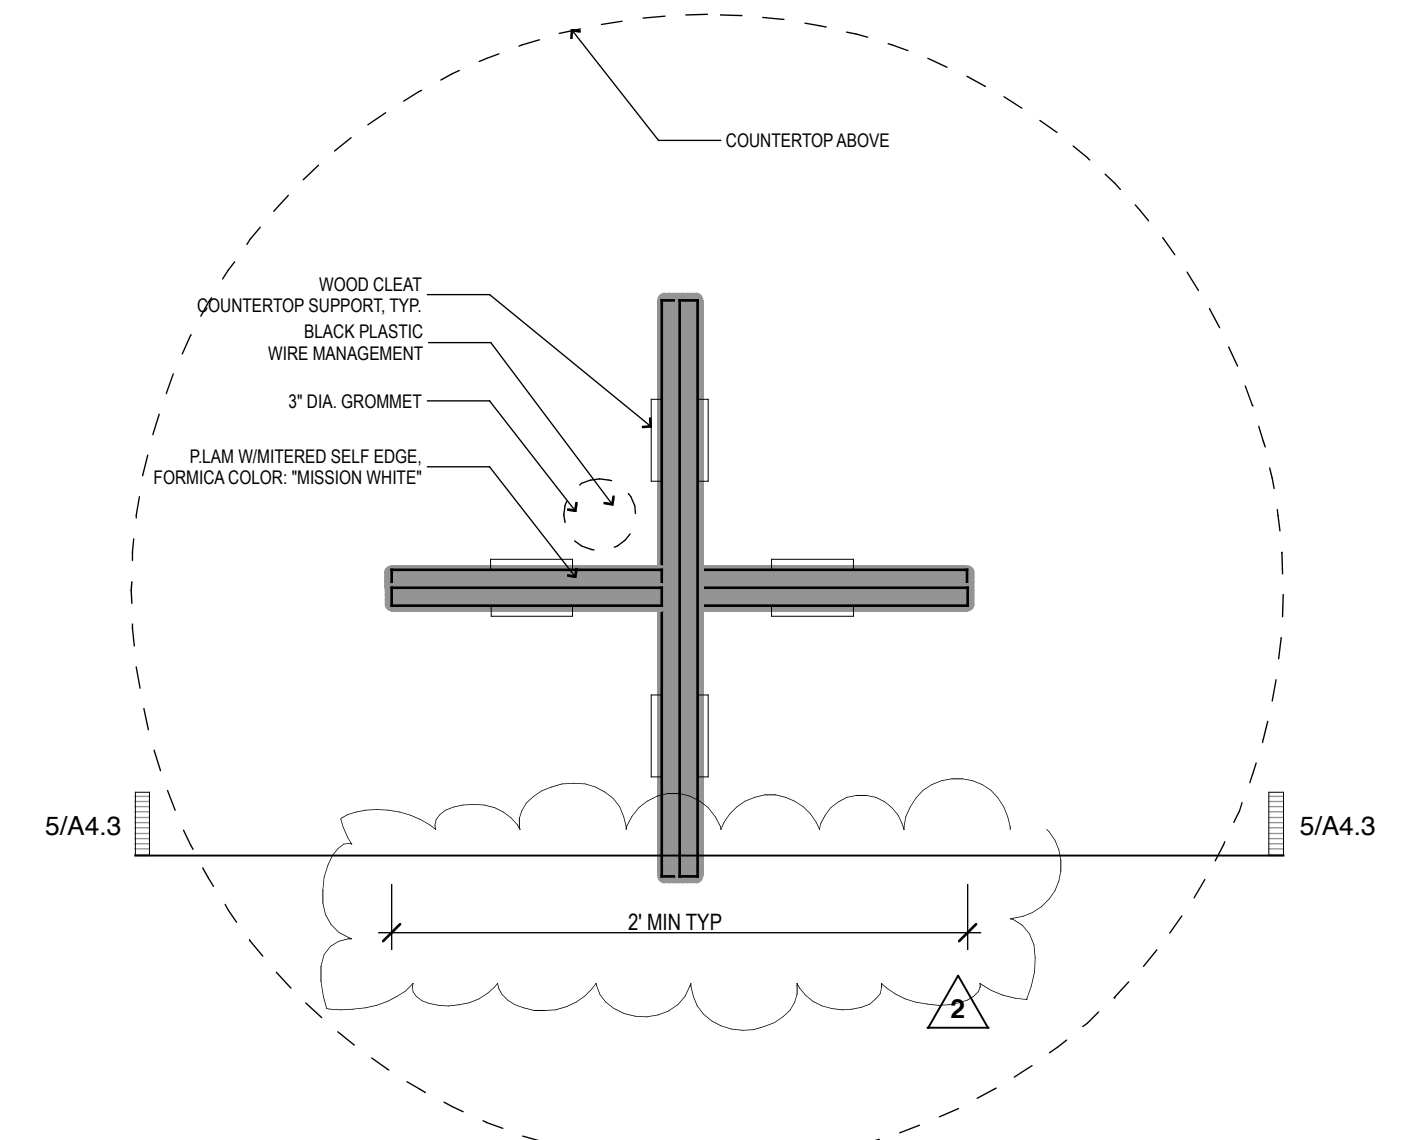


4 CHILDREN'S COMPUTER TABLE

SCALE: 1 1/2" = 1'-0"

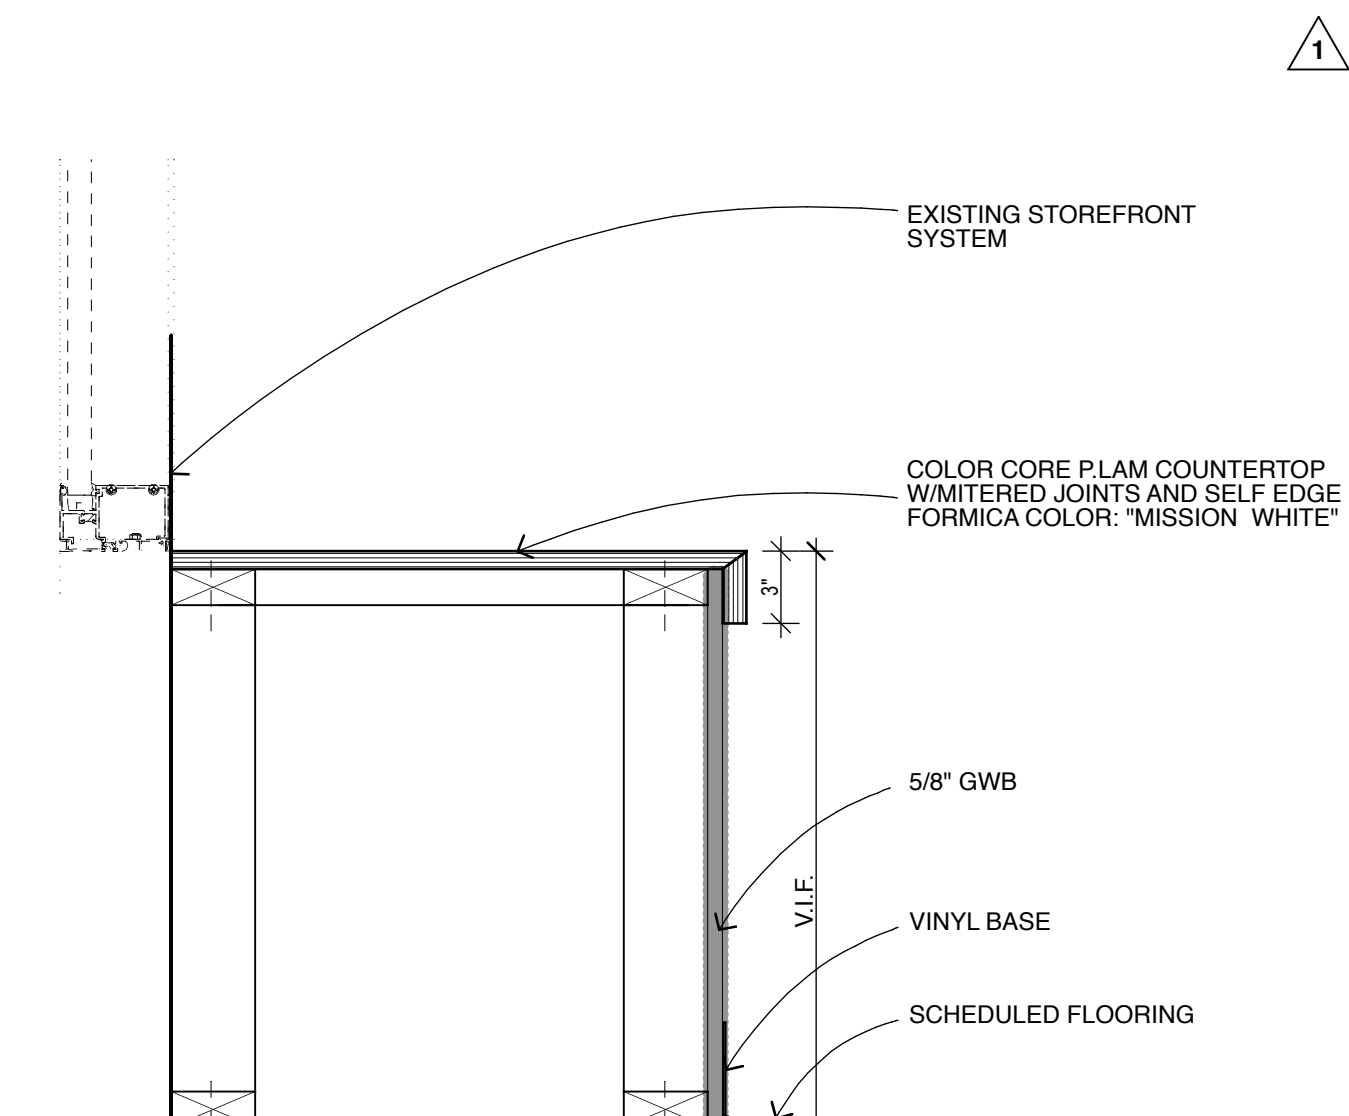


3 WINDOW DISPLAY

SCALE: 1 1/2" = 1'-0"

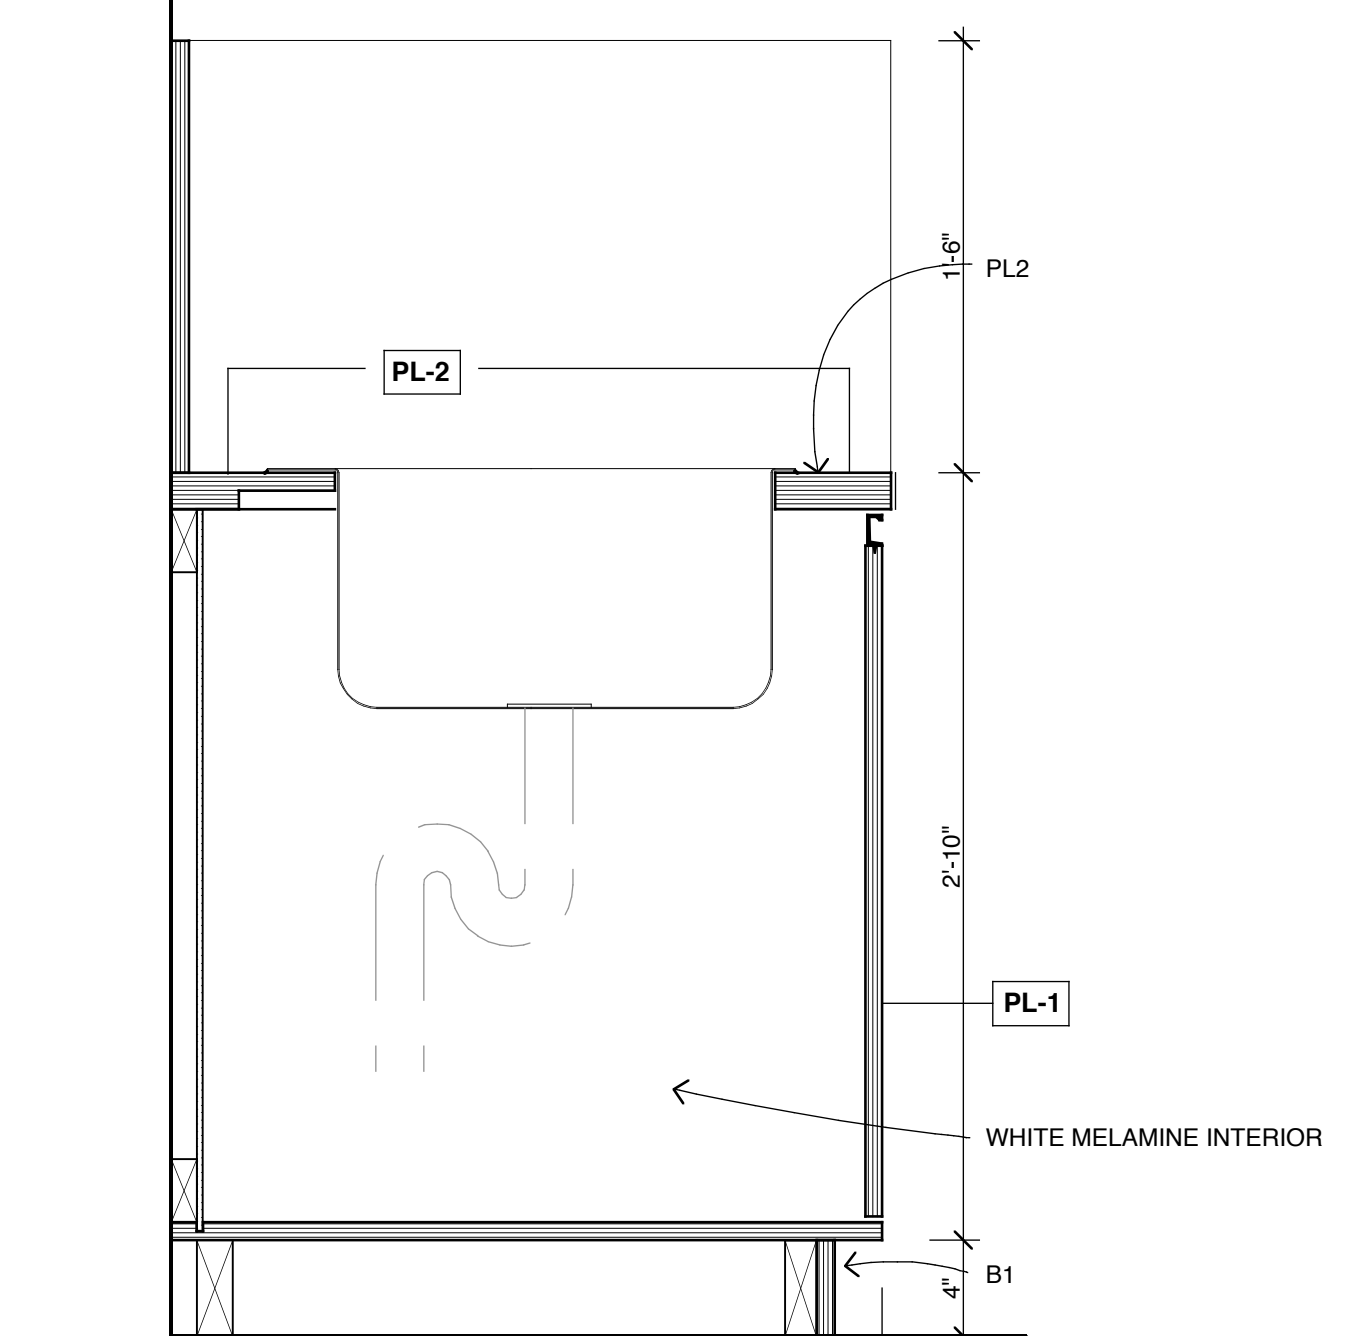

2 COUNTER W/SINK

SCALE: 1 1/2" = 1'-0"

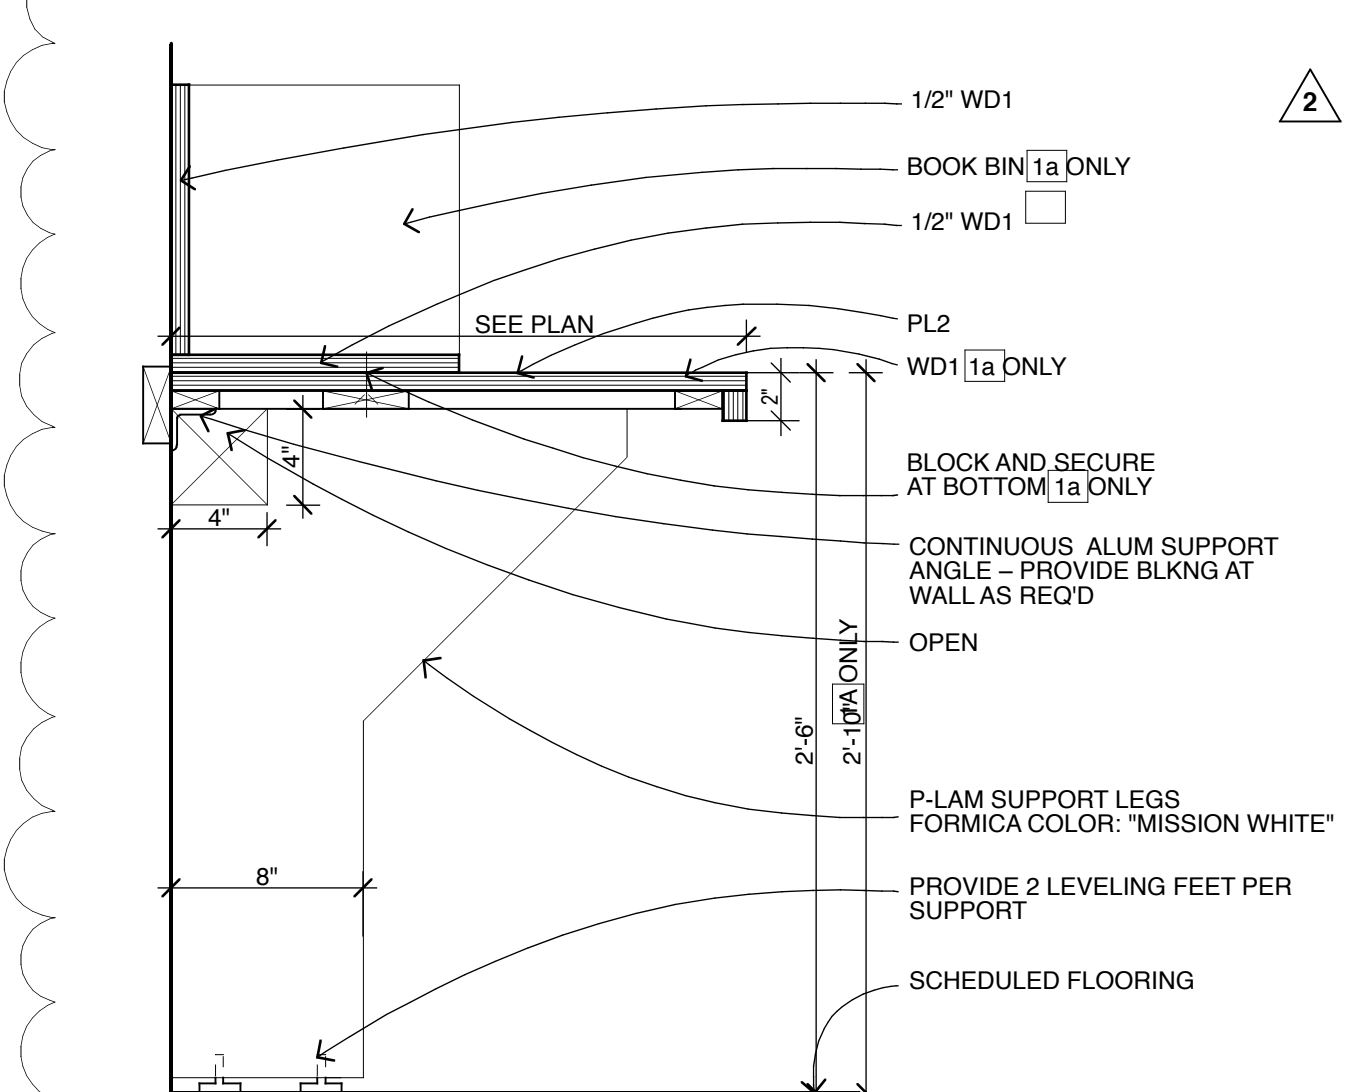

1a WORK COUNTERTOP W/ HOLDER

SCALE: 1 1/2" = 1'-0"

1 WORK COUNTERTOP

SCALE: 1 1/2" = 1'-0"